


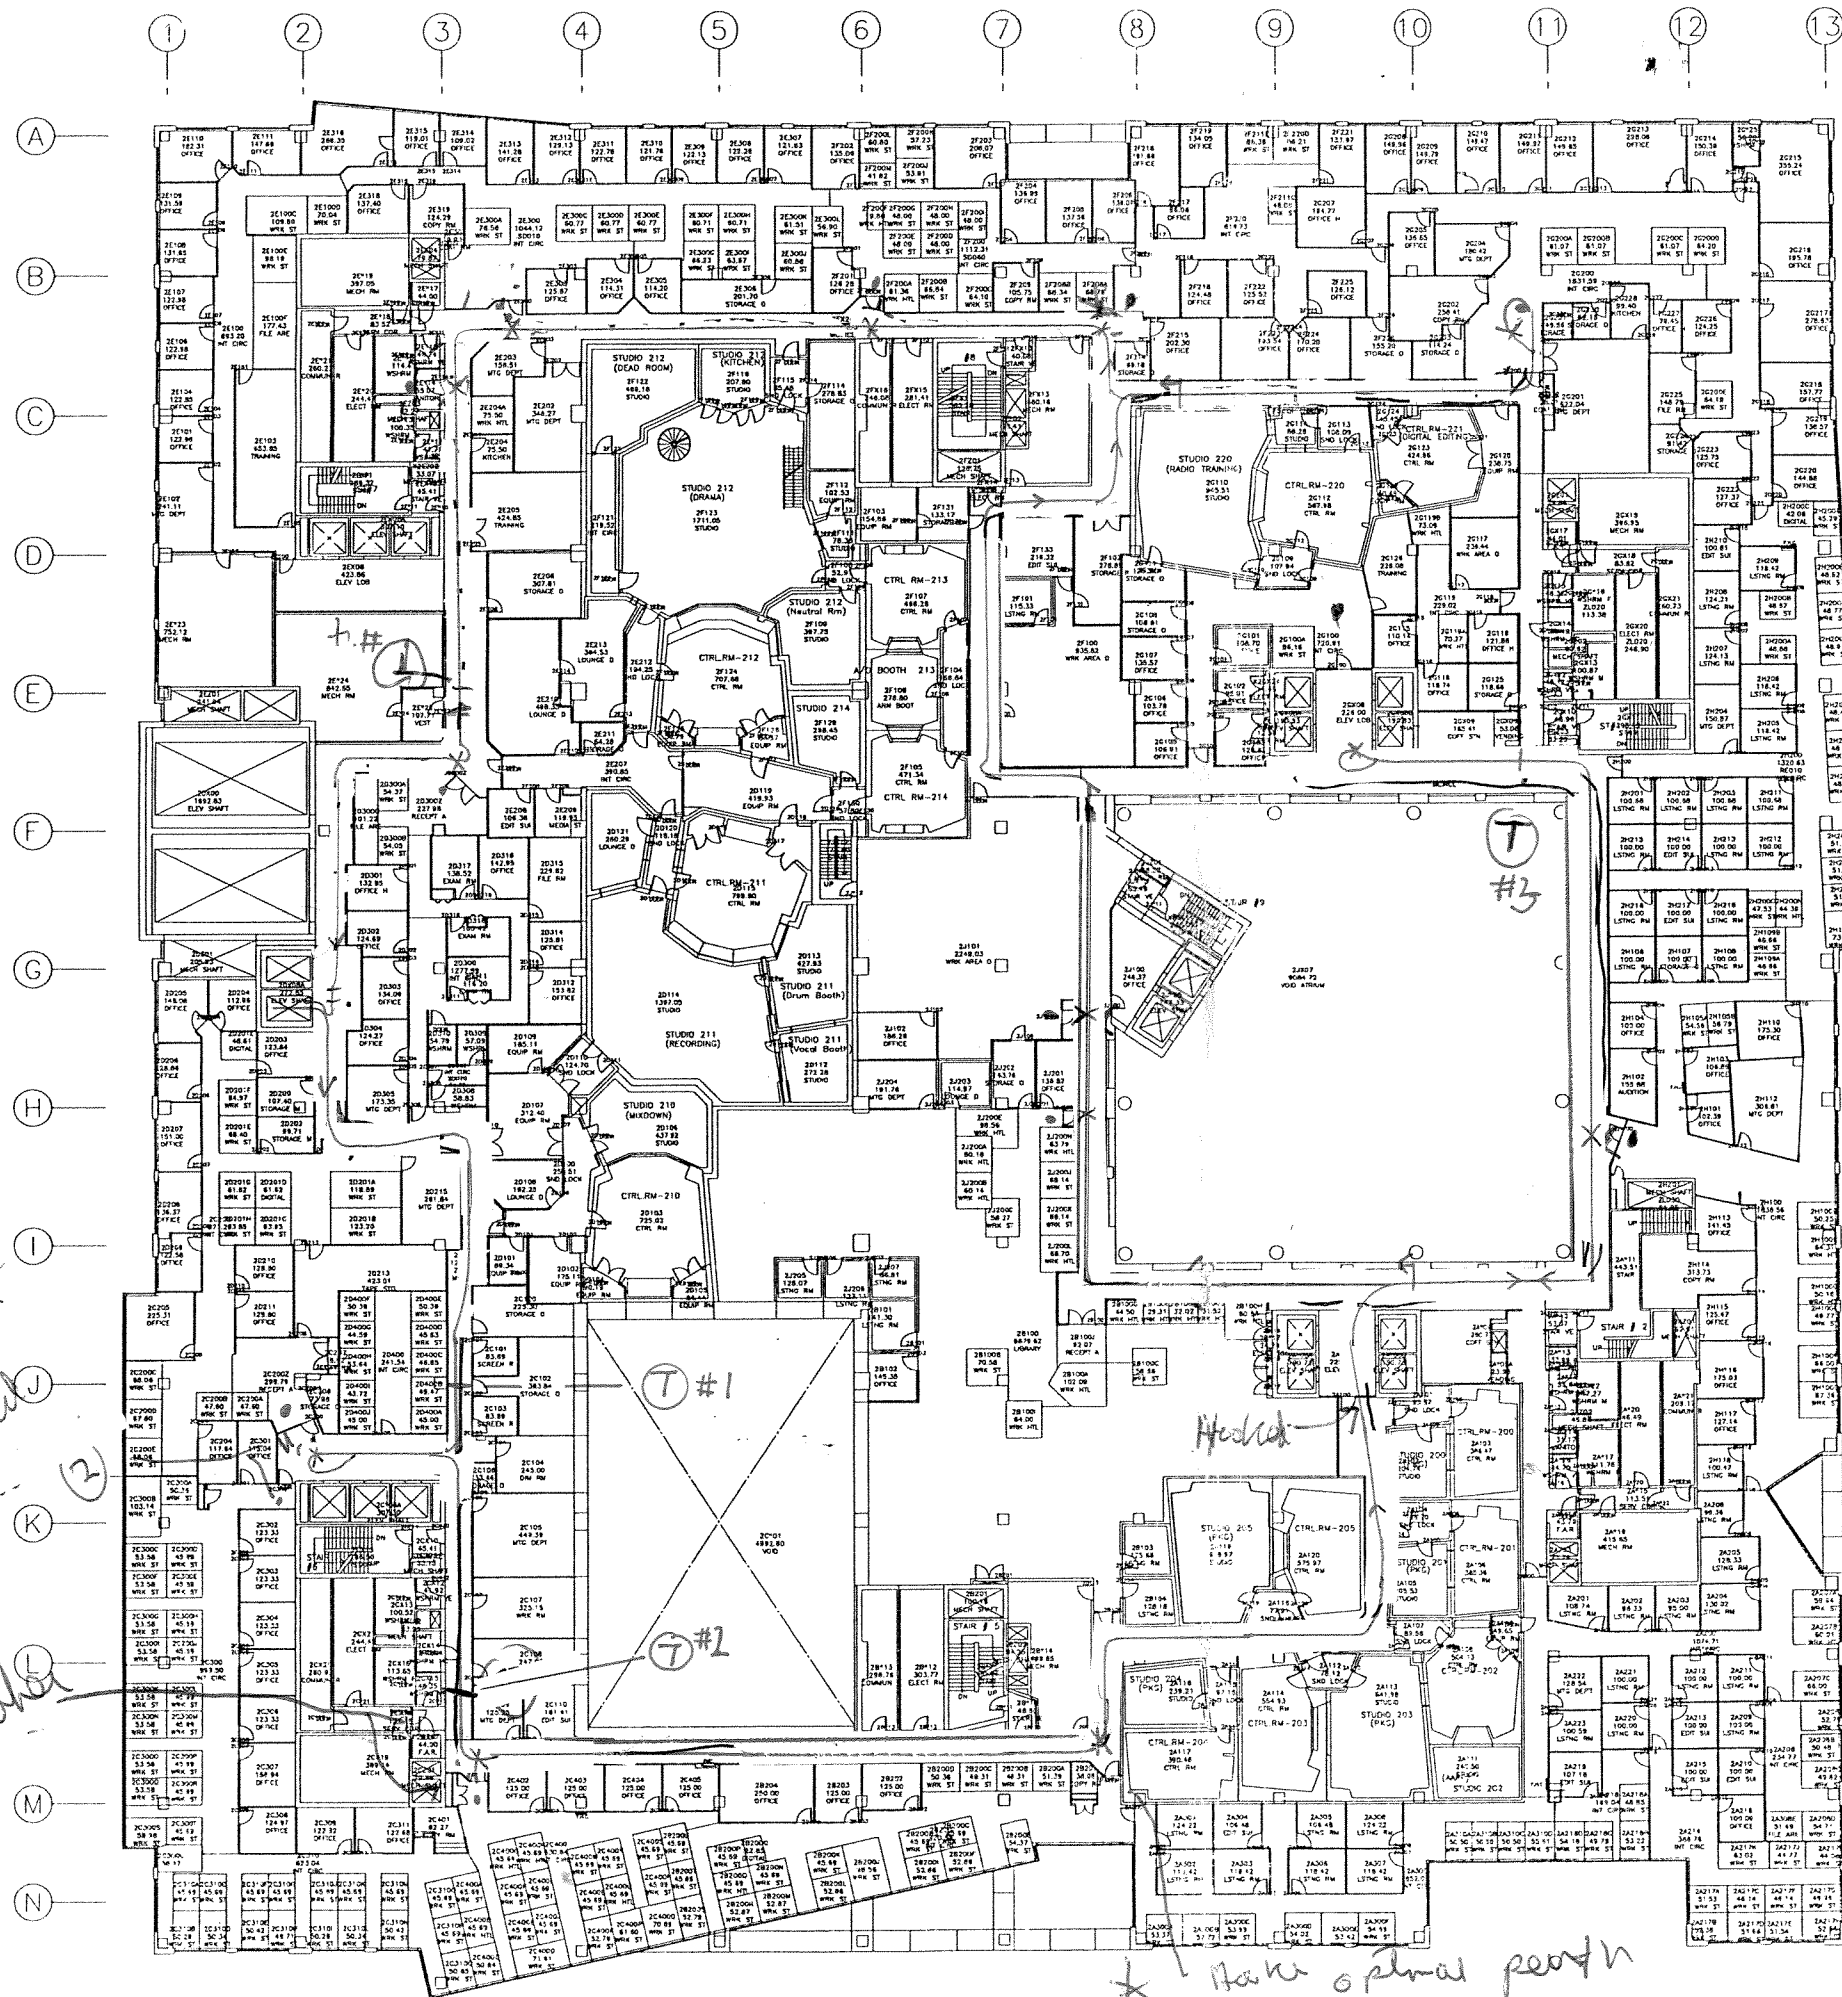

12-8-05

6/p	D. 54
761	962
410	851
851	1813
	410
2021	2223

12 steps
22 Drops
Transmits = 4

PROJECT TITLE: TORONTO
250 FRONT STREET


TITLE overdraw existing
plans. Rino

CANADIAN BROADCASTING CENTRE



11818 James Street • Holland, MI 49424-9674
1-616-393-0101 FAX 616-393-6163
www.mailmobile.com

1400
Dover

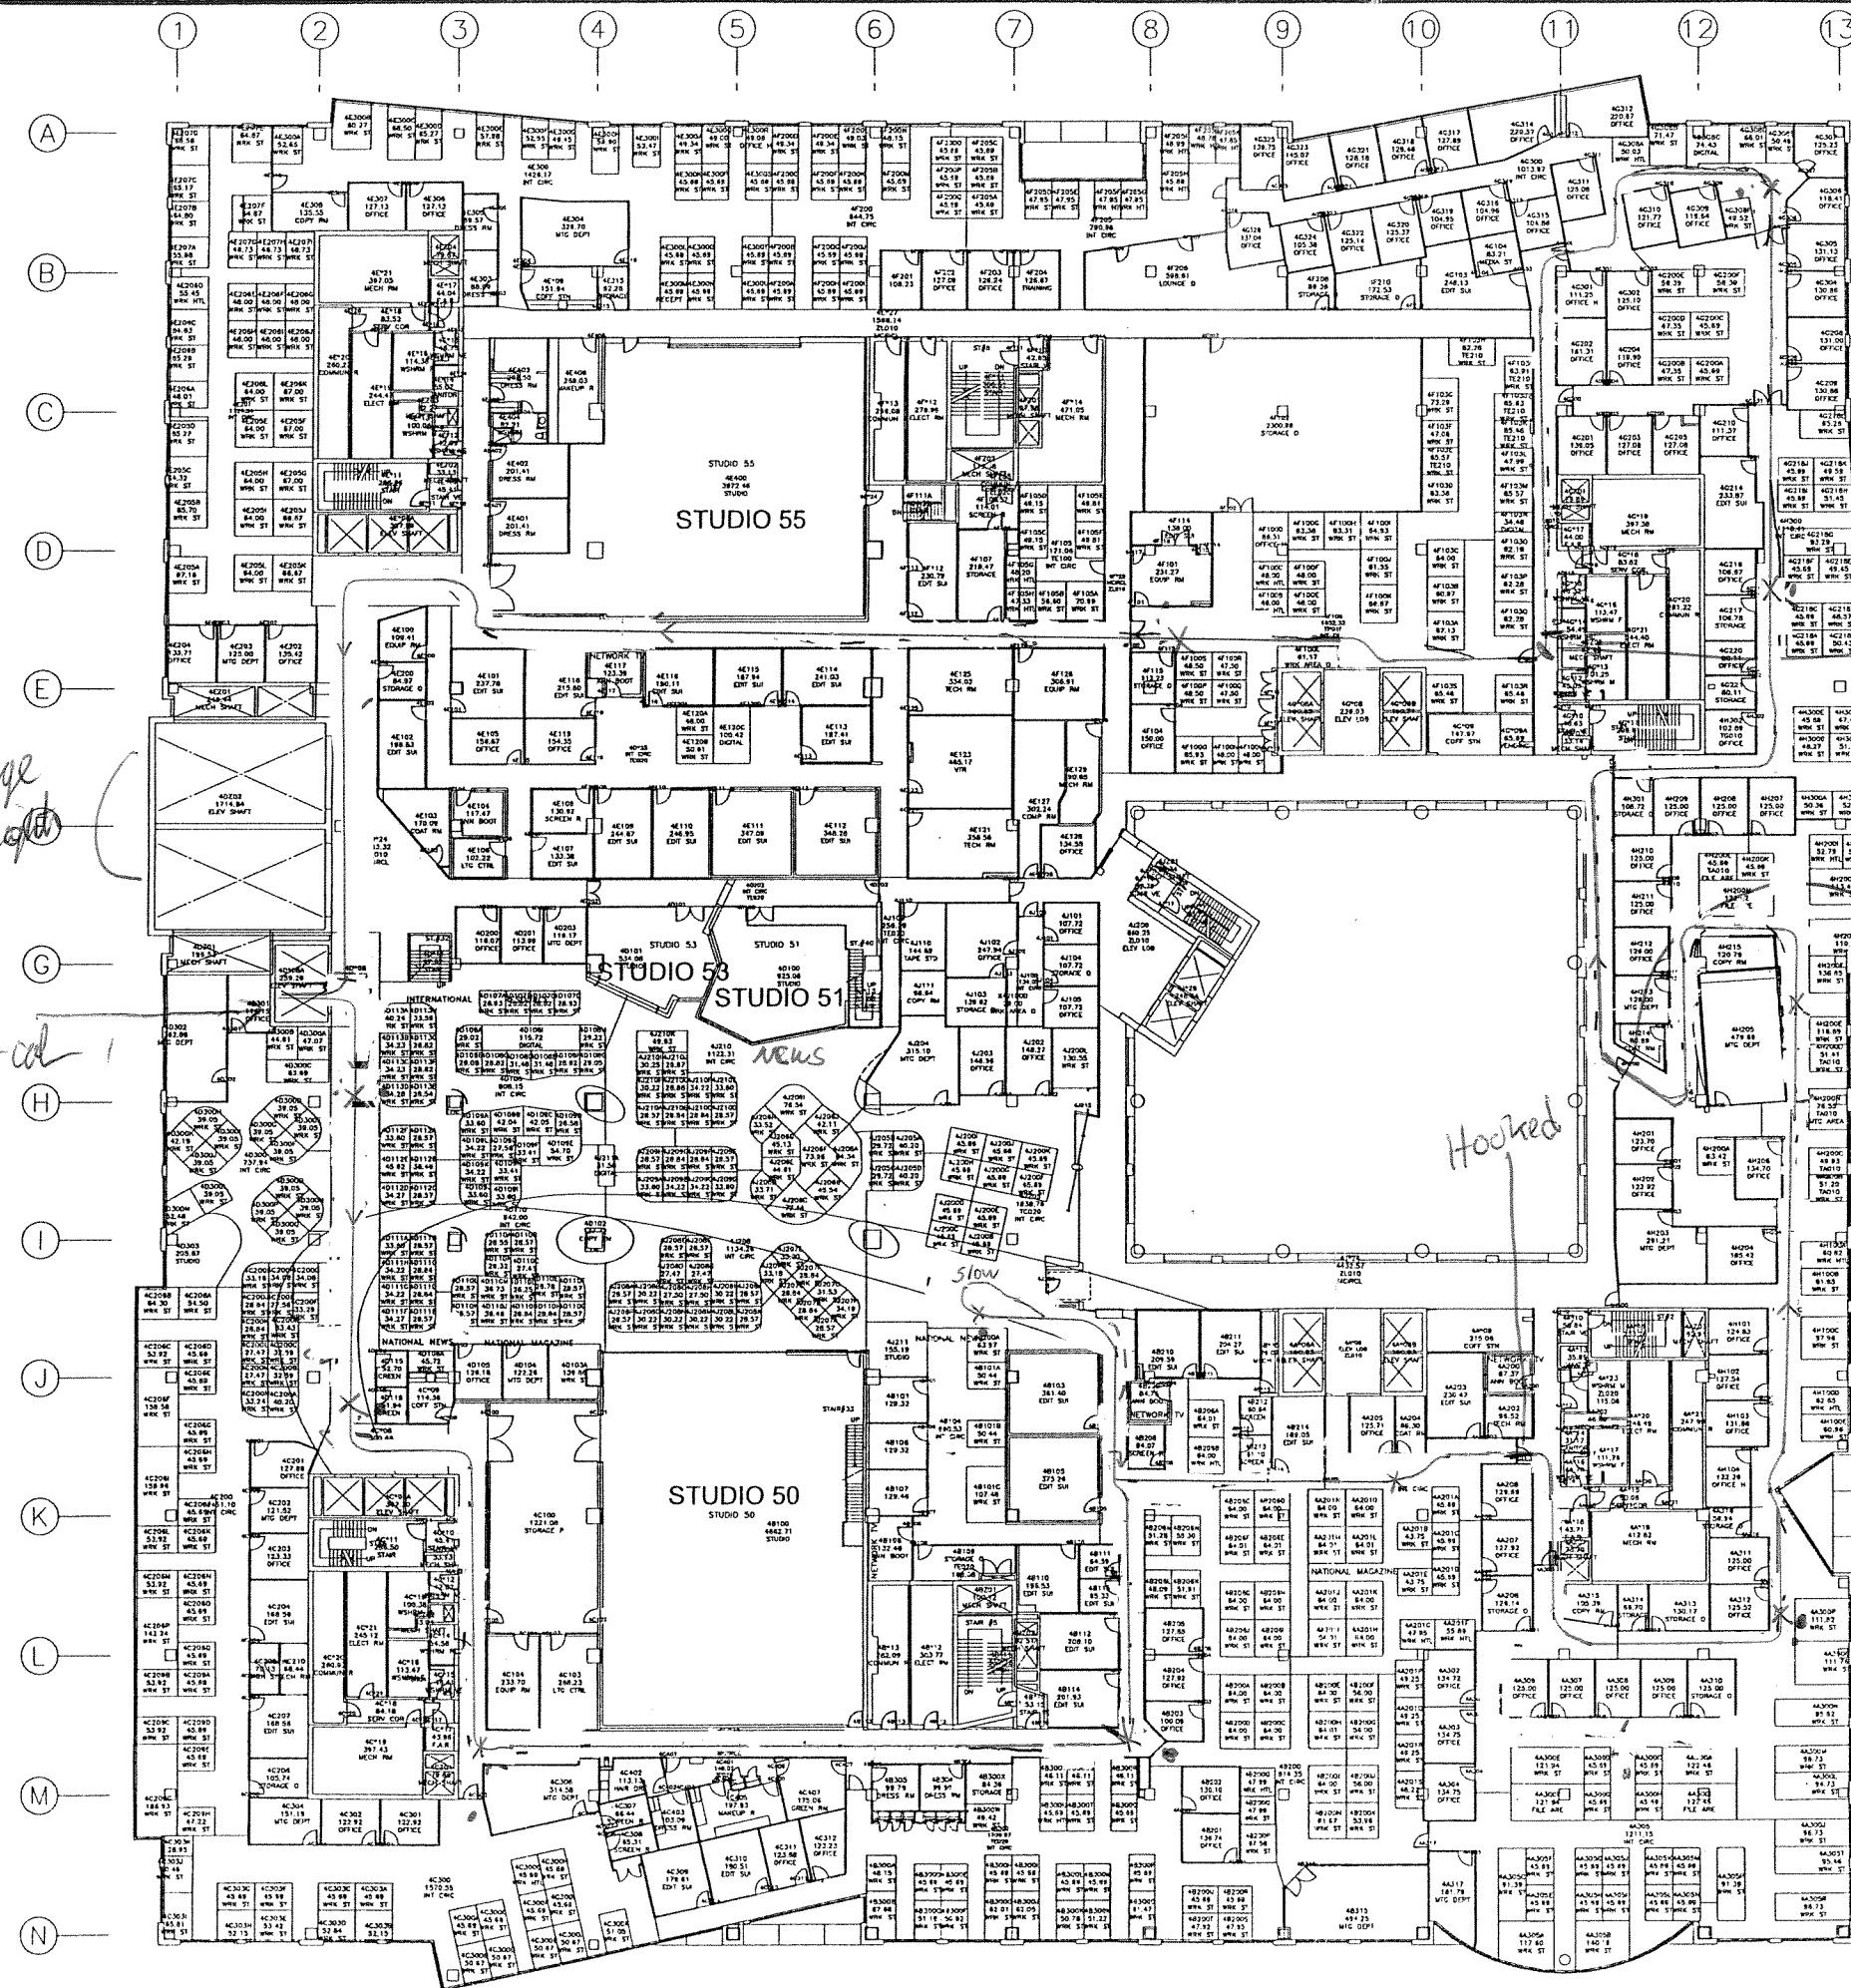

CBC SRC

Canadian Broadcasting Corporation
Société Radio-Canada

Building Management/Gestion des immeubles

DATE: SEPT 10, 04	LEVEL: L4	DWG No. 10 OF 22	REV.
PROJECT NO.:		CAD FILE:	

PROJECT TITLE:

REFERENCE DRAWINGS

12-8-05
G/p Der
471 471
1709 1709
2180' 2180'

13 Drops
14 Steps
4e6 Linked
L4

PROJECT TITLE:

REFERENCE DRAWINGS

TITLE

TORONTO
250 FRONT STREET

CANADIAN BROADCASTING CENTRE

egemin
AUTOMATION
BELL+HOWELL
Mailmobile

11818 James Street • Holland, MI 49424-9674
1-616-393-0101 FAX 616-393-6163
www.mailmobile.com

SCALE: 1:500

DESIGNED APRV'D

DRAWN

CHECKED

DATE
SEPT 10, 04


LEVEL

DWG No.

REV.

L4 10 OF 22

FILE No. H:\DWGS\250FRONT\L6

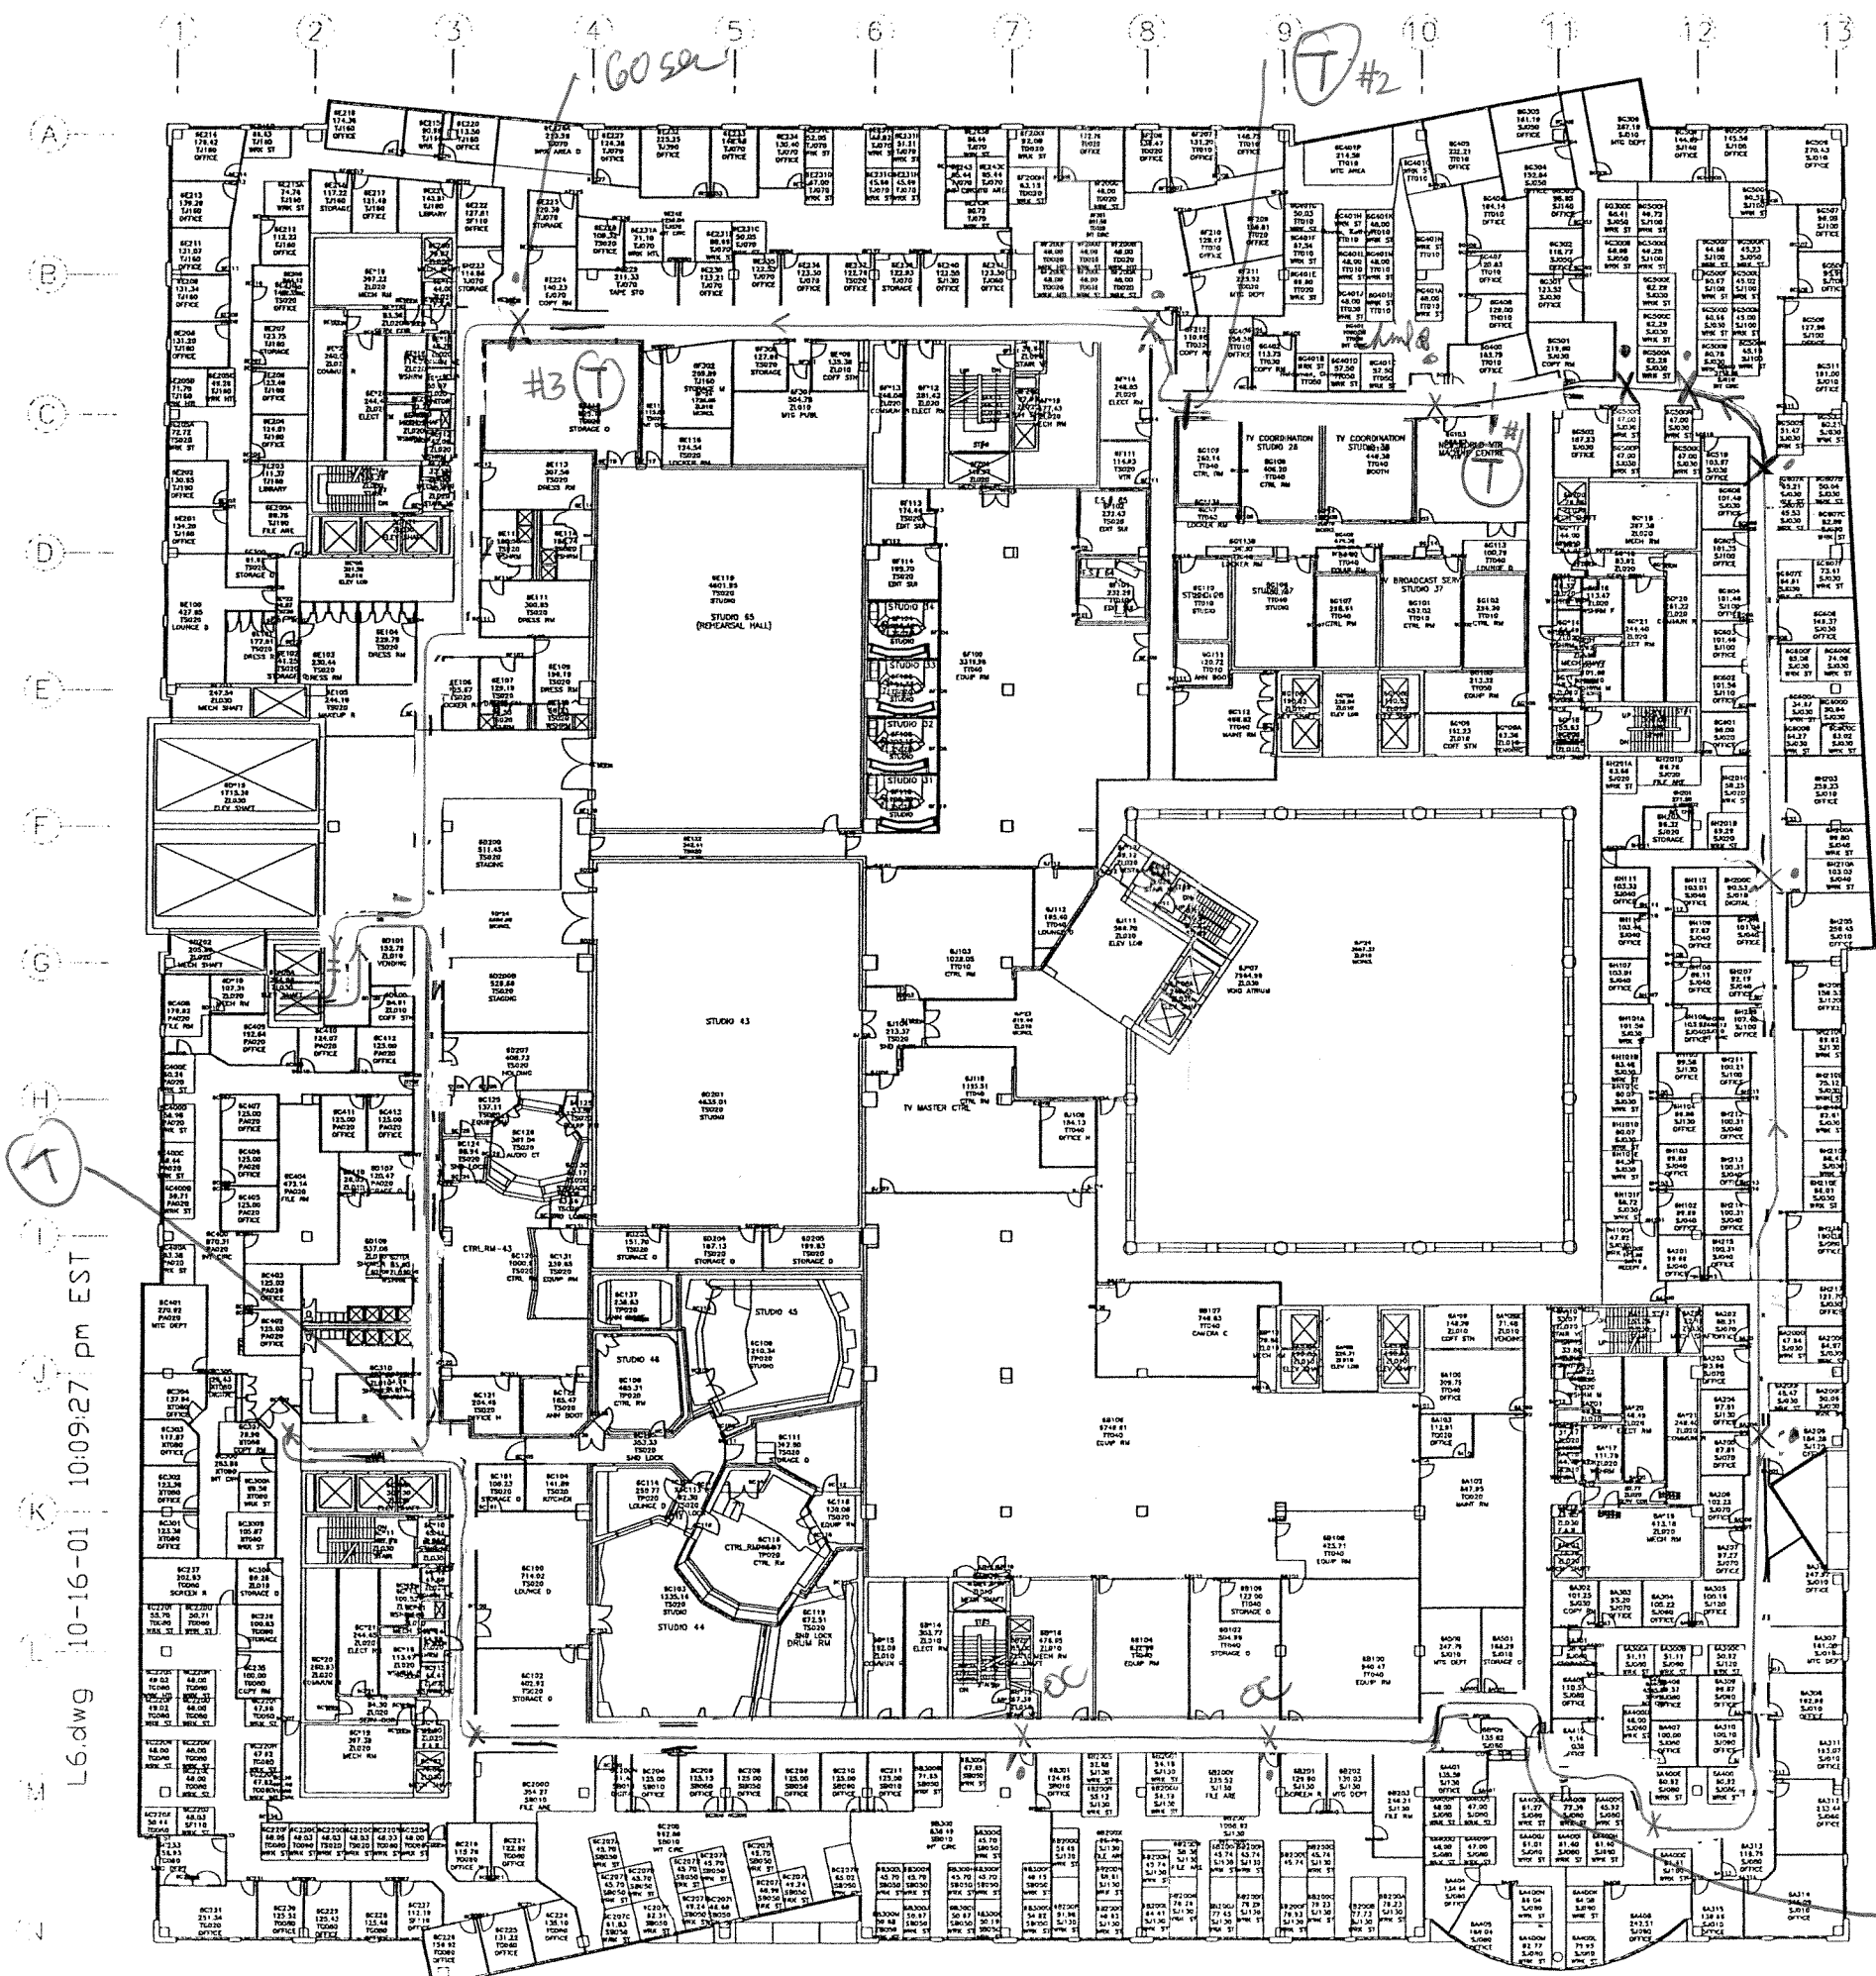

CBC SRC

Canadian Broadcasting Corporation
Société Radio-Canada
Building Management/Gestion des immeubles

DATE:	LEVEL:	DWG No	REV.
PROJECT NO.:		CAD FILE:	

REFERENCE DRAWINGS

12-8-05
G/P Dist
1347 1347
13 Drops
14 Stop
3=T
L6

PROJECT TITLE: TORONTO
250 FRONT STREET

TITLE: Overdrawn
existing plans


DIAN BROADCASTING CENTRE

egemin
AUTOMATION

BELL+HOWELL
Mailmobile

11818 James Street • Holland, MI 49424-9674
1-616-393-0101 FAX 616-393-6163
www.mailmobile.com

APRVD	LEVEL	DWG No.	REV.
DRAWN	L6		
CHECKED			
DATE			

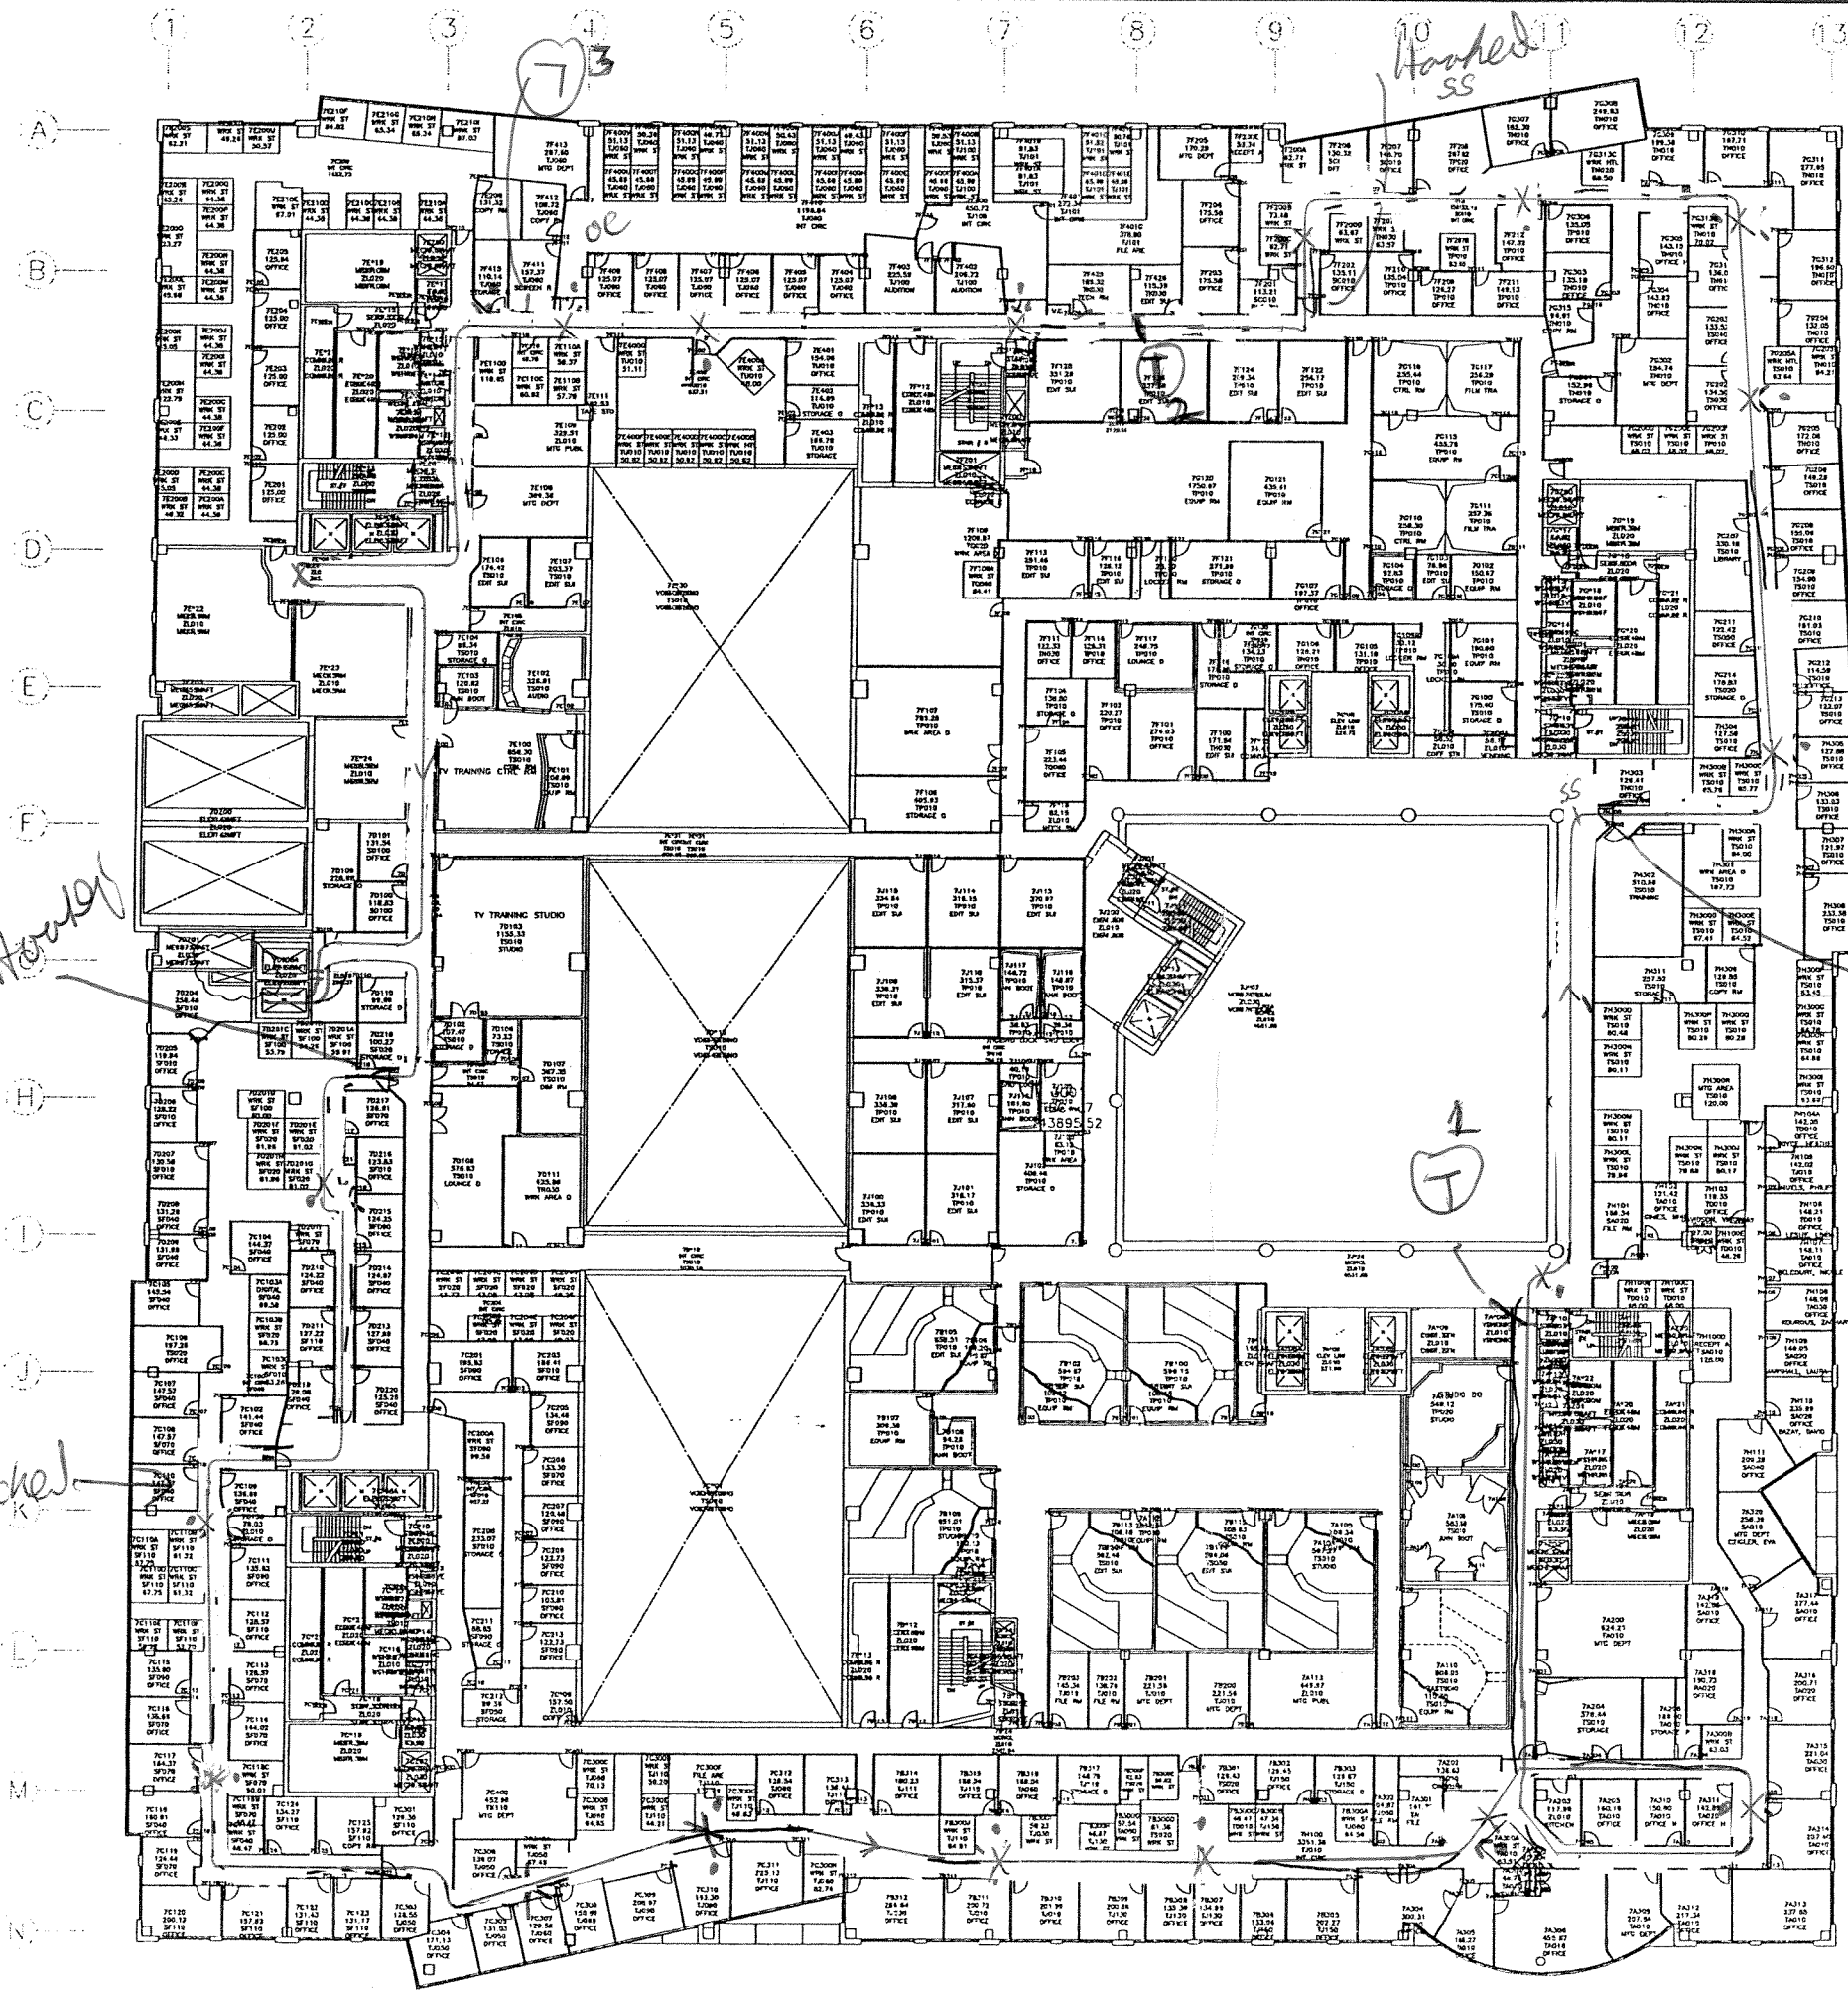

CBC SRC

Canadian Broadcasting Corporation
Société Radio-Canada
Building Management/Gestion des immeubles

DATE: LEVEL: DWG No. REV.

PROJECT NO.: CAD FILE:

REFERENCE DRAWINGS

12-805 R.


G/P 1573
Ruit 1573

3 = Transmut
21 Boys
22 Stop
L7

PROJECT TITLE: TORONTO
250 FRONT STREET

TITLE Overdrawn
Existing plans

CANADIAN BROADCASTING CENTRE

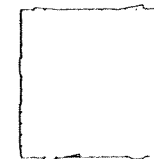


egemin
AUTOMATION

BELL & HOWELL
Mailmobile

11818 James Street • Holland, MI 49424-9674
1-616-393-0101 FAX 616-393-6163
www.mailmobile.com

DESIGNED	APRVD	DWG No.	REV.
DRAWN	LEVEL		
CHECKED	L7		
DATE			

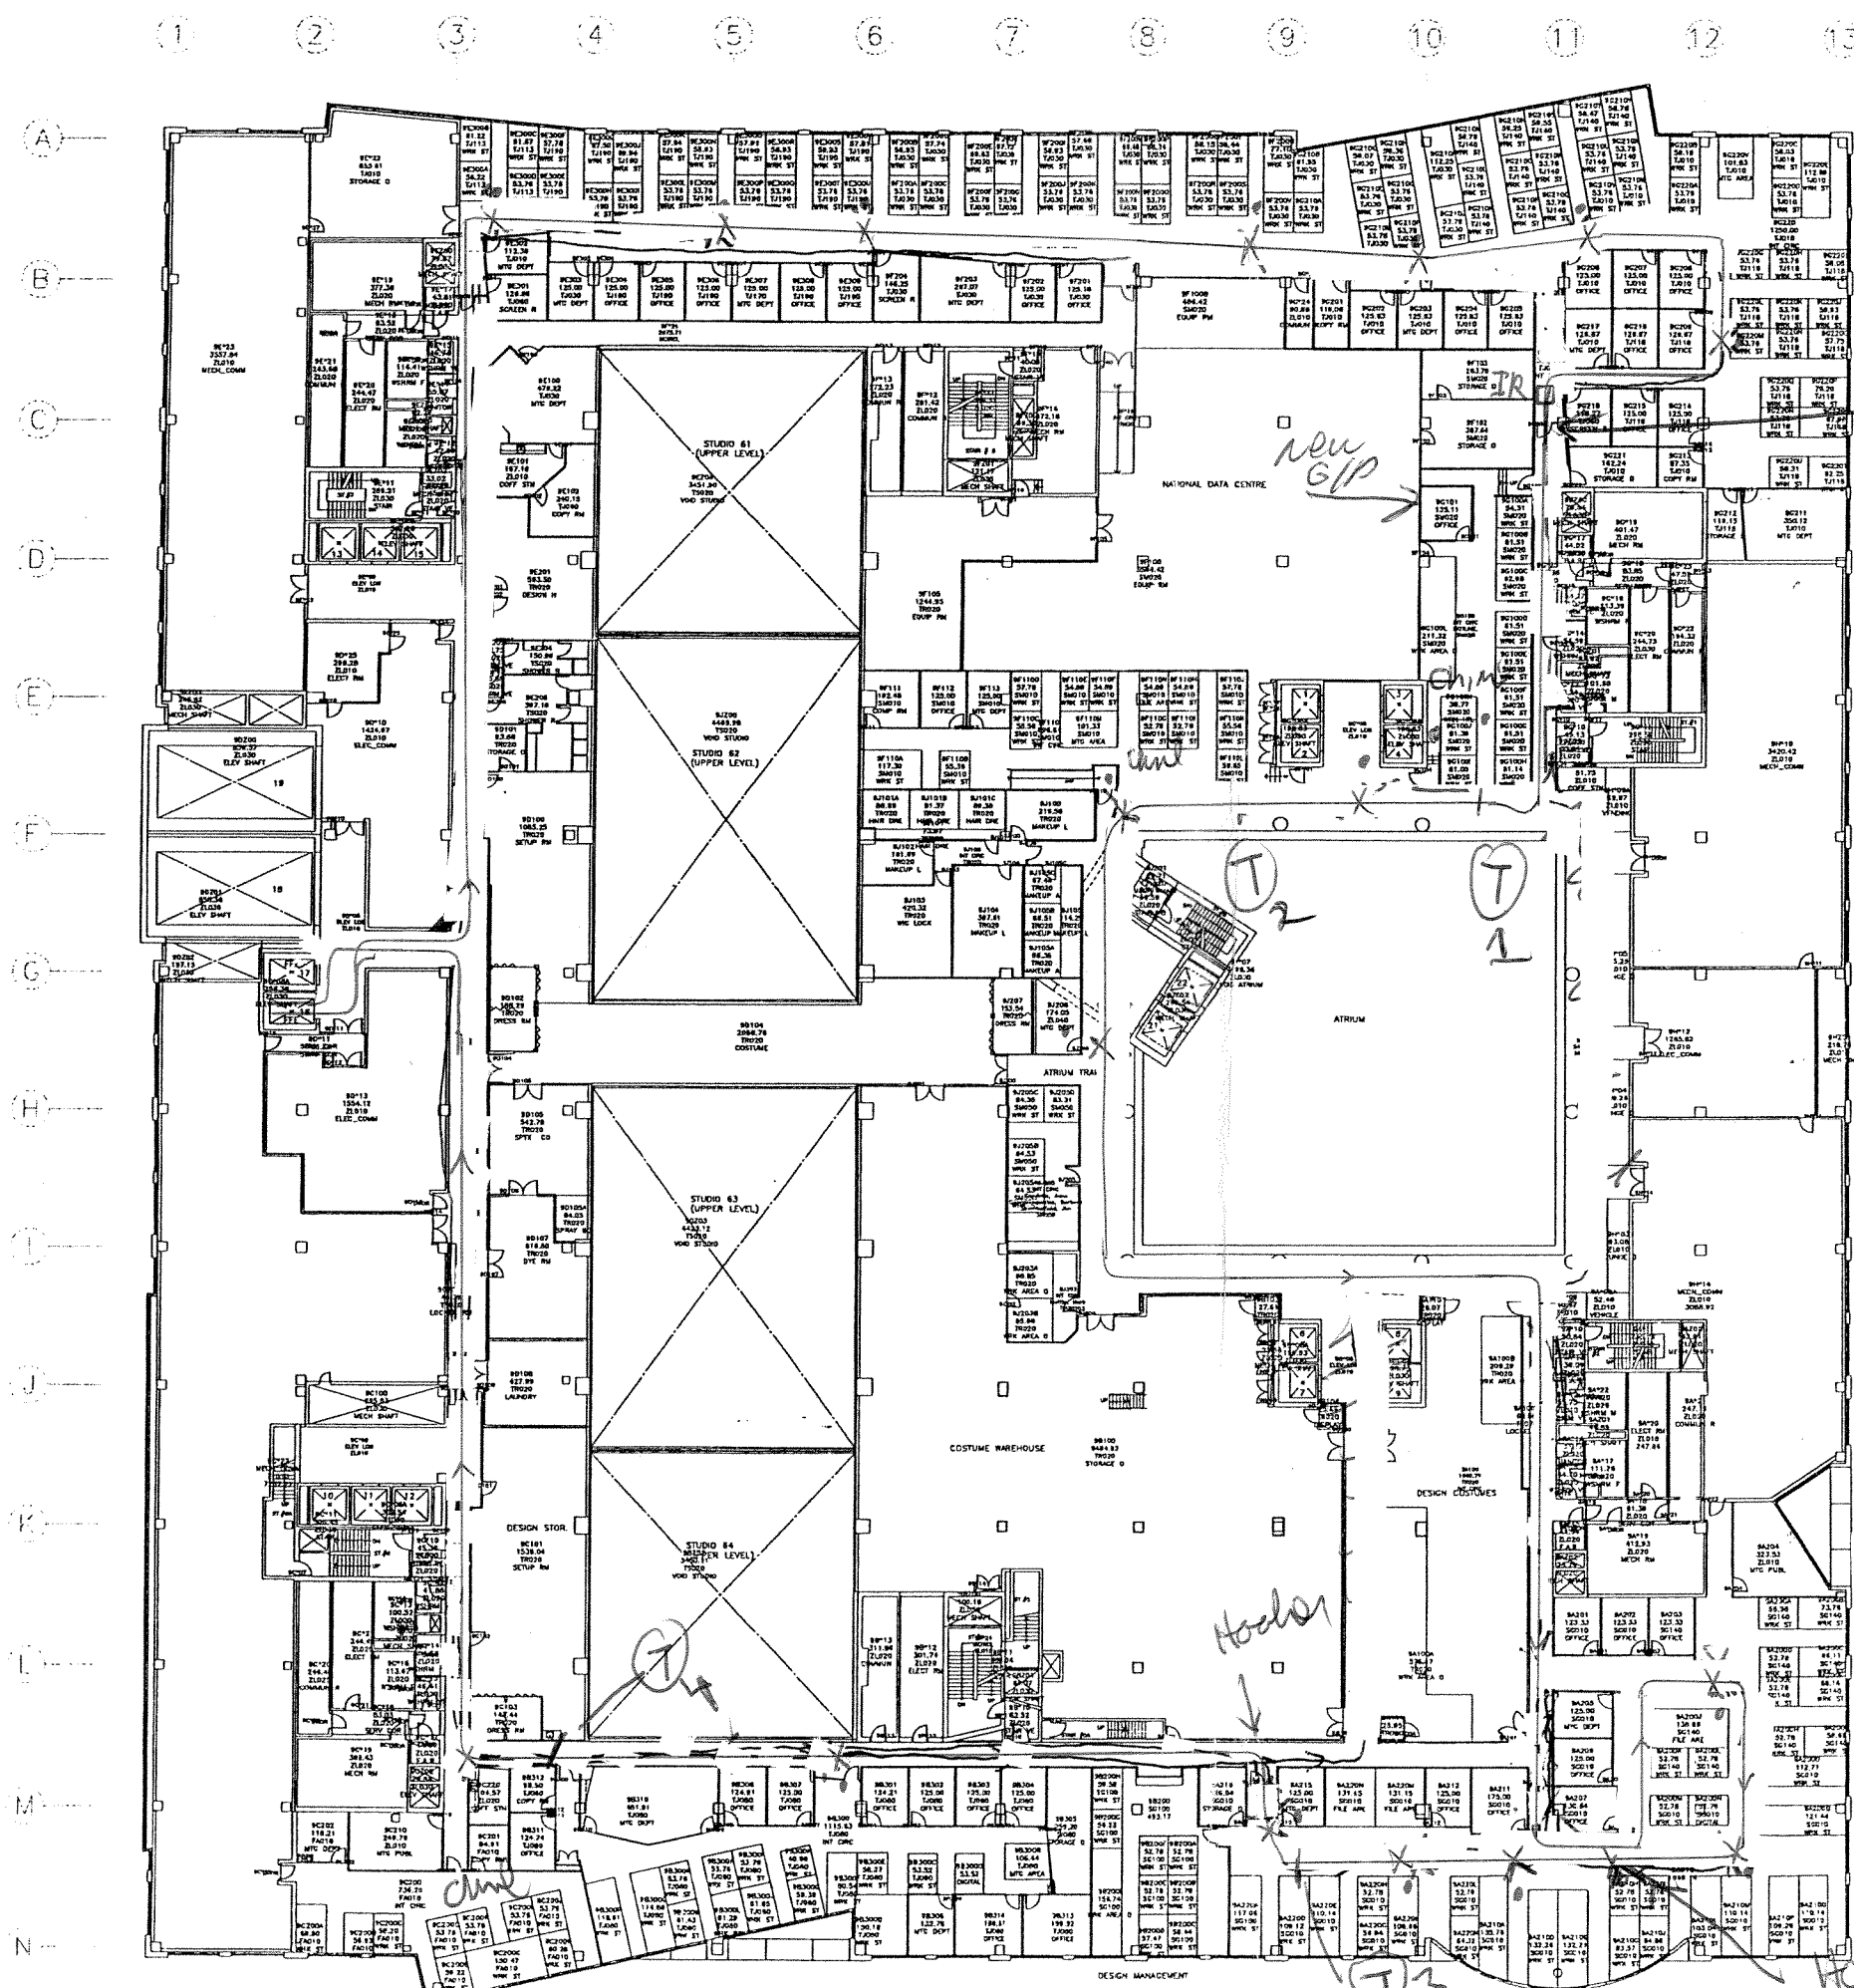

Use new one way IR to Activate
Existing Glass Door with Hunter Brand Swing Door H/C operator & electric strike with wall press to open has timer mode.



11818 James Street • Holland, MI 49424-9674
1-616-393-0101 FAX 616-393-6163
www.mailmobile.com

CBC SRC

Canadian Broadcasting Corporation
Société Radio-Canada
Building Management/Gestion des immeubles

DATE:	LEVEL:	DWG No.	REV.
PROJECT NO.:		CAD FILE:	

12-8-05
REFERENCE DRAWINGS

6P	Dist
522	522
1120	1120 new
1642	1.642

Stops = 19
Drop = 20
Transmit = 4
old park reduced by 1500' & 1500' 1500'

PROJECT TITLE: TORONTO
250 FRONT STREET

TITLE: Existing & new Route shown through Automatic Door
AN BROADCASTING CENTRE

APRVD	LEVEL	DWG No.	REV.
	L9		
CHECKED			
DATE			